



VISTA

ESCALA 1:50




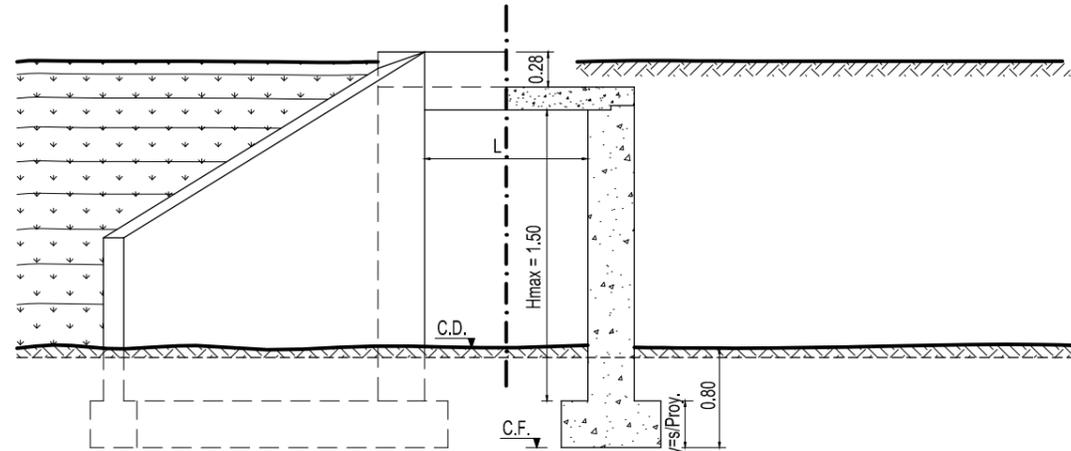


SEMICORTE 2-2

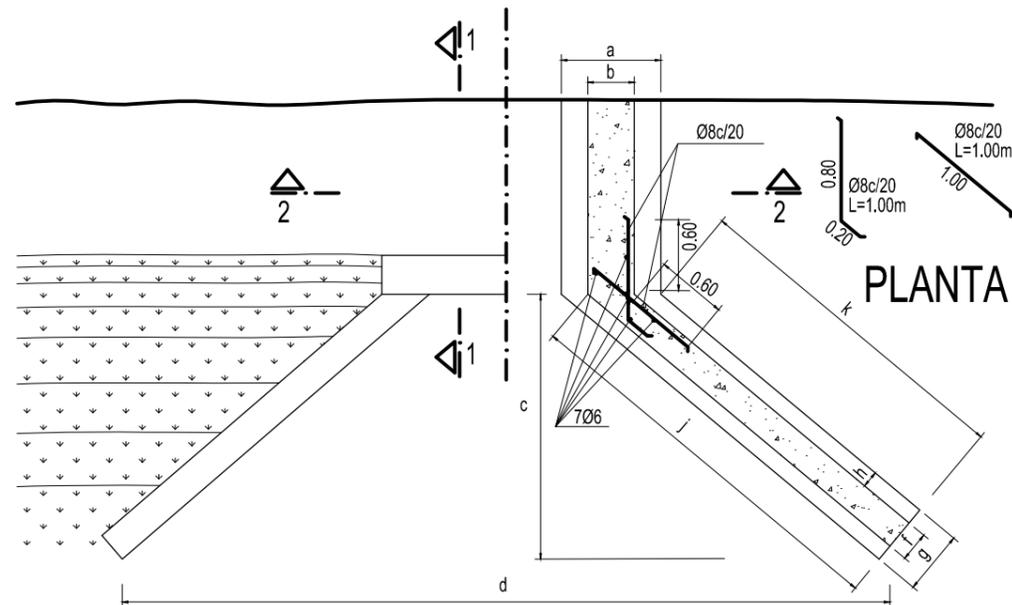


PLANTA

DETALLE LOSAS

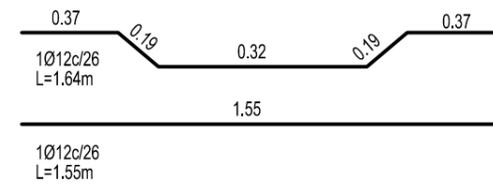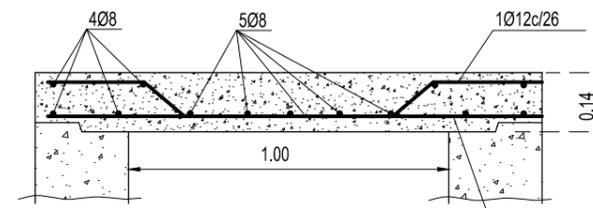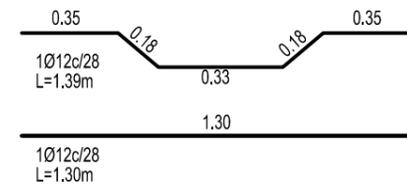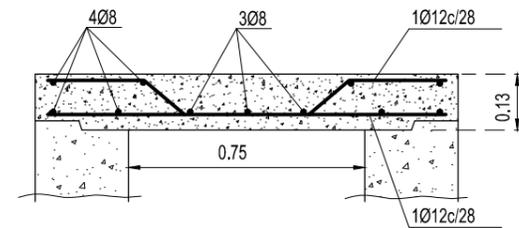

CORTE 1-1

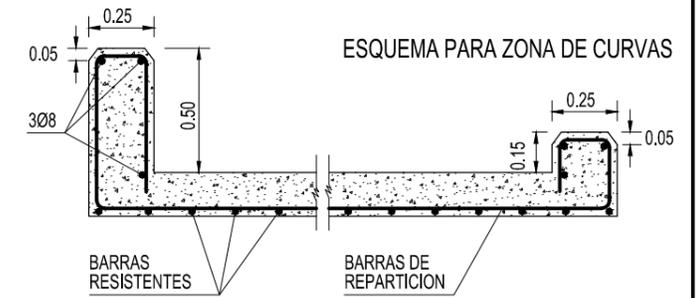

ESQUEMA PARA ZONA DE CURVAS

NOTA: EN LAS ZONAS DE CURVAS PERALTADAS LA ALTURA DE LOS GUARDARRUEDAS SE ADAPTARA AL DETALLE DE LA PLANALTIMETRIA CORRESPONDIENTE.

NOTA:

MATERIALES:
HORMIGON: H17 (EN MUROS Y ALETAS)
HORMIGÓN H-21 (EN LOSA)
ACERO: ADN 420

H	a	b	c	d	e	f	g	h	i	j	k	l
0.50	0.45	0.20	0.84	L+1.68		0.15	0.29	0.09	0.20	1.36	1.18	0.25
0.75	0.45	0.25	1.04	L+2.08		0.15	0.29	0.08	0.25	1.61	1.47	0.38
1.00	0.45	0.25	1.23	L+2.46		0.15	0.29	0.07	0.25	1.88	1.74	0.51
1.25	0.60	0.30	1.44	L+2.88		0.20	0.42	0.11	0.30	2.26	2.04	0.64
1.50	0.60	0.30	1.63	L+3.26		0.20	0.42	0.11	0.30	2.53	2.31	0.77

PROVINCIA DE BUENOS AIRES
DIRECCION DE VIALIDAD



ALCANTARILLA TIPO
LUZ: 0.75m ALTURA: 1.00m

UAG UNGARO, ALE ORTIZ INGENIEROS ASOCIADOS S.A.

PLANO TIPO C.I.1156
MODIFICADO DE SU ORIGINAL