



VISTA  
ESCALA 1:10

DETALLE 1  
ESCALA 1:2

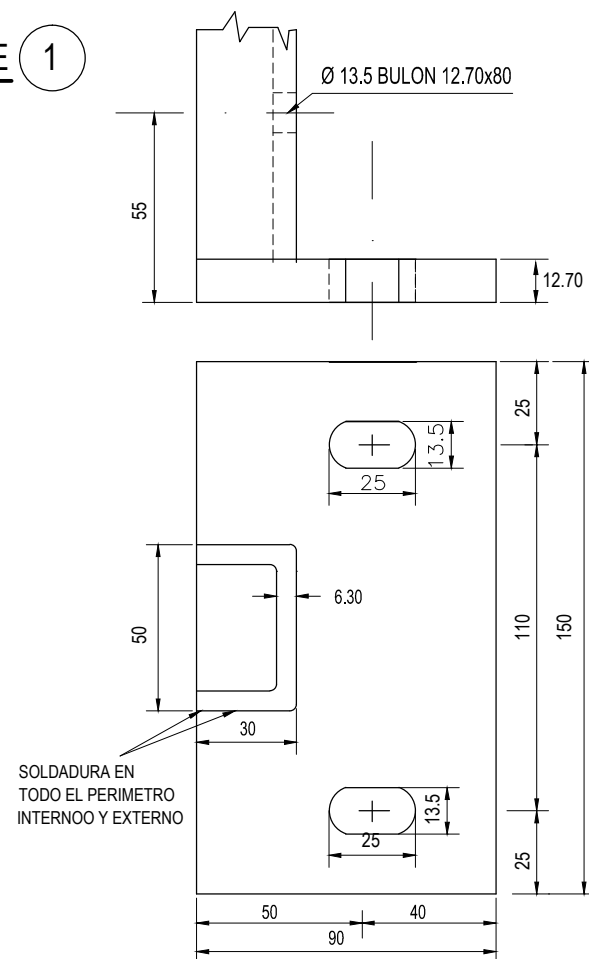

DETALLE 2  
ESCALA 1:2

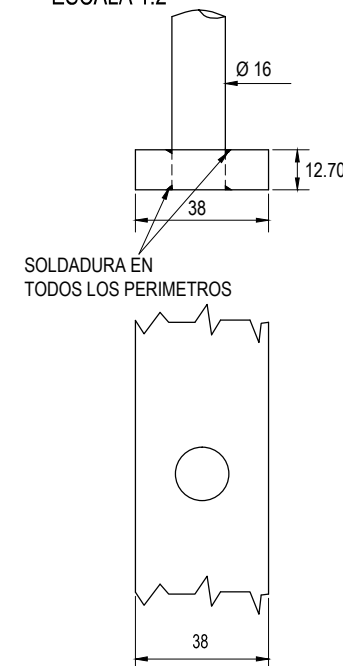

DETALLE 3  
ESCALA 1:2

